


**OPTIONAL STORAGE**

SCALE: 1/2" = 1'

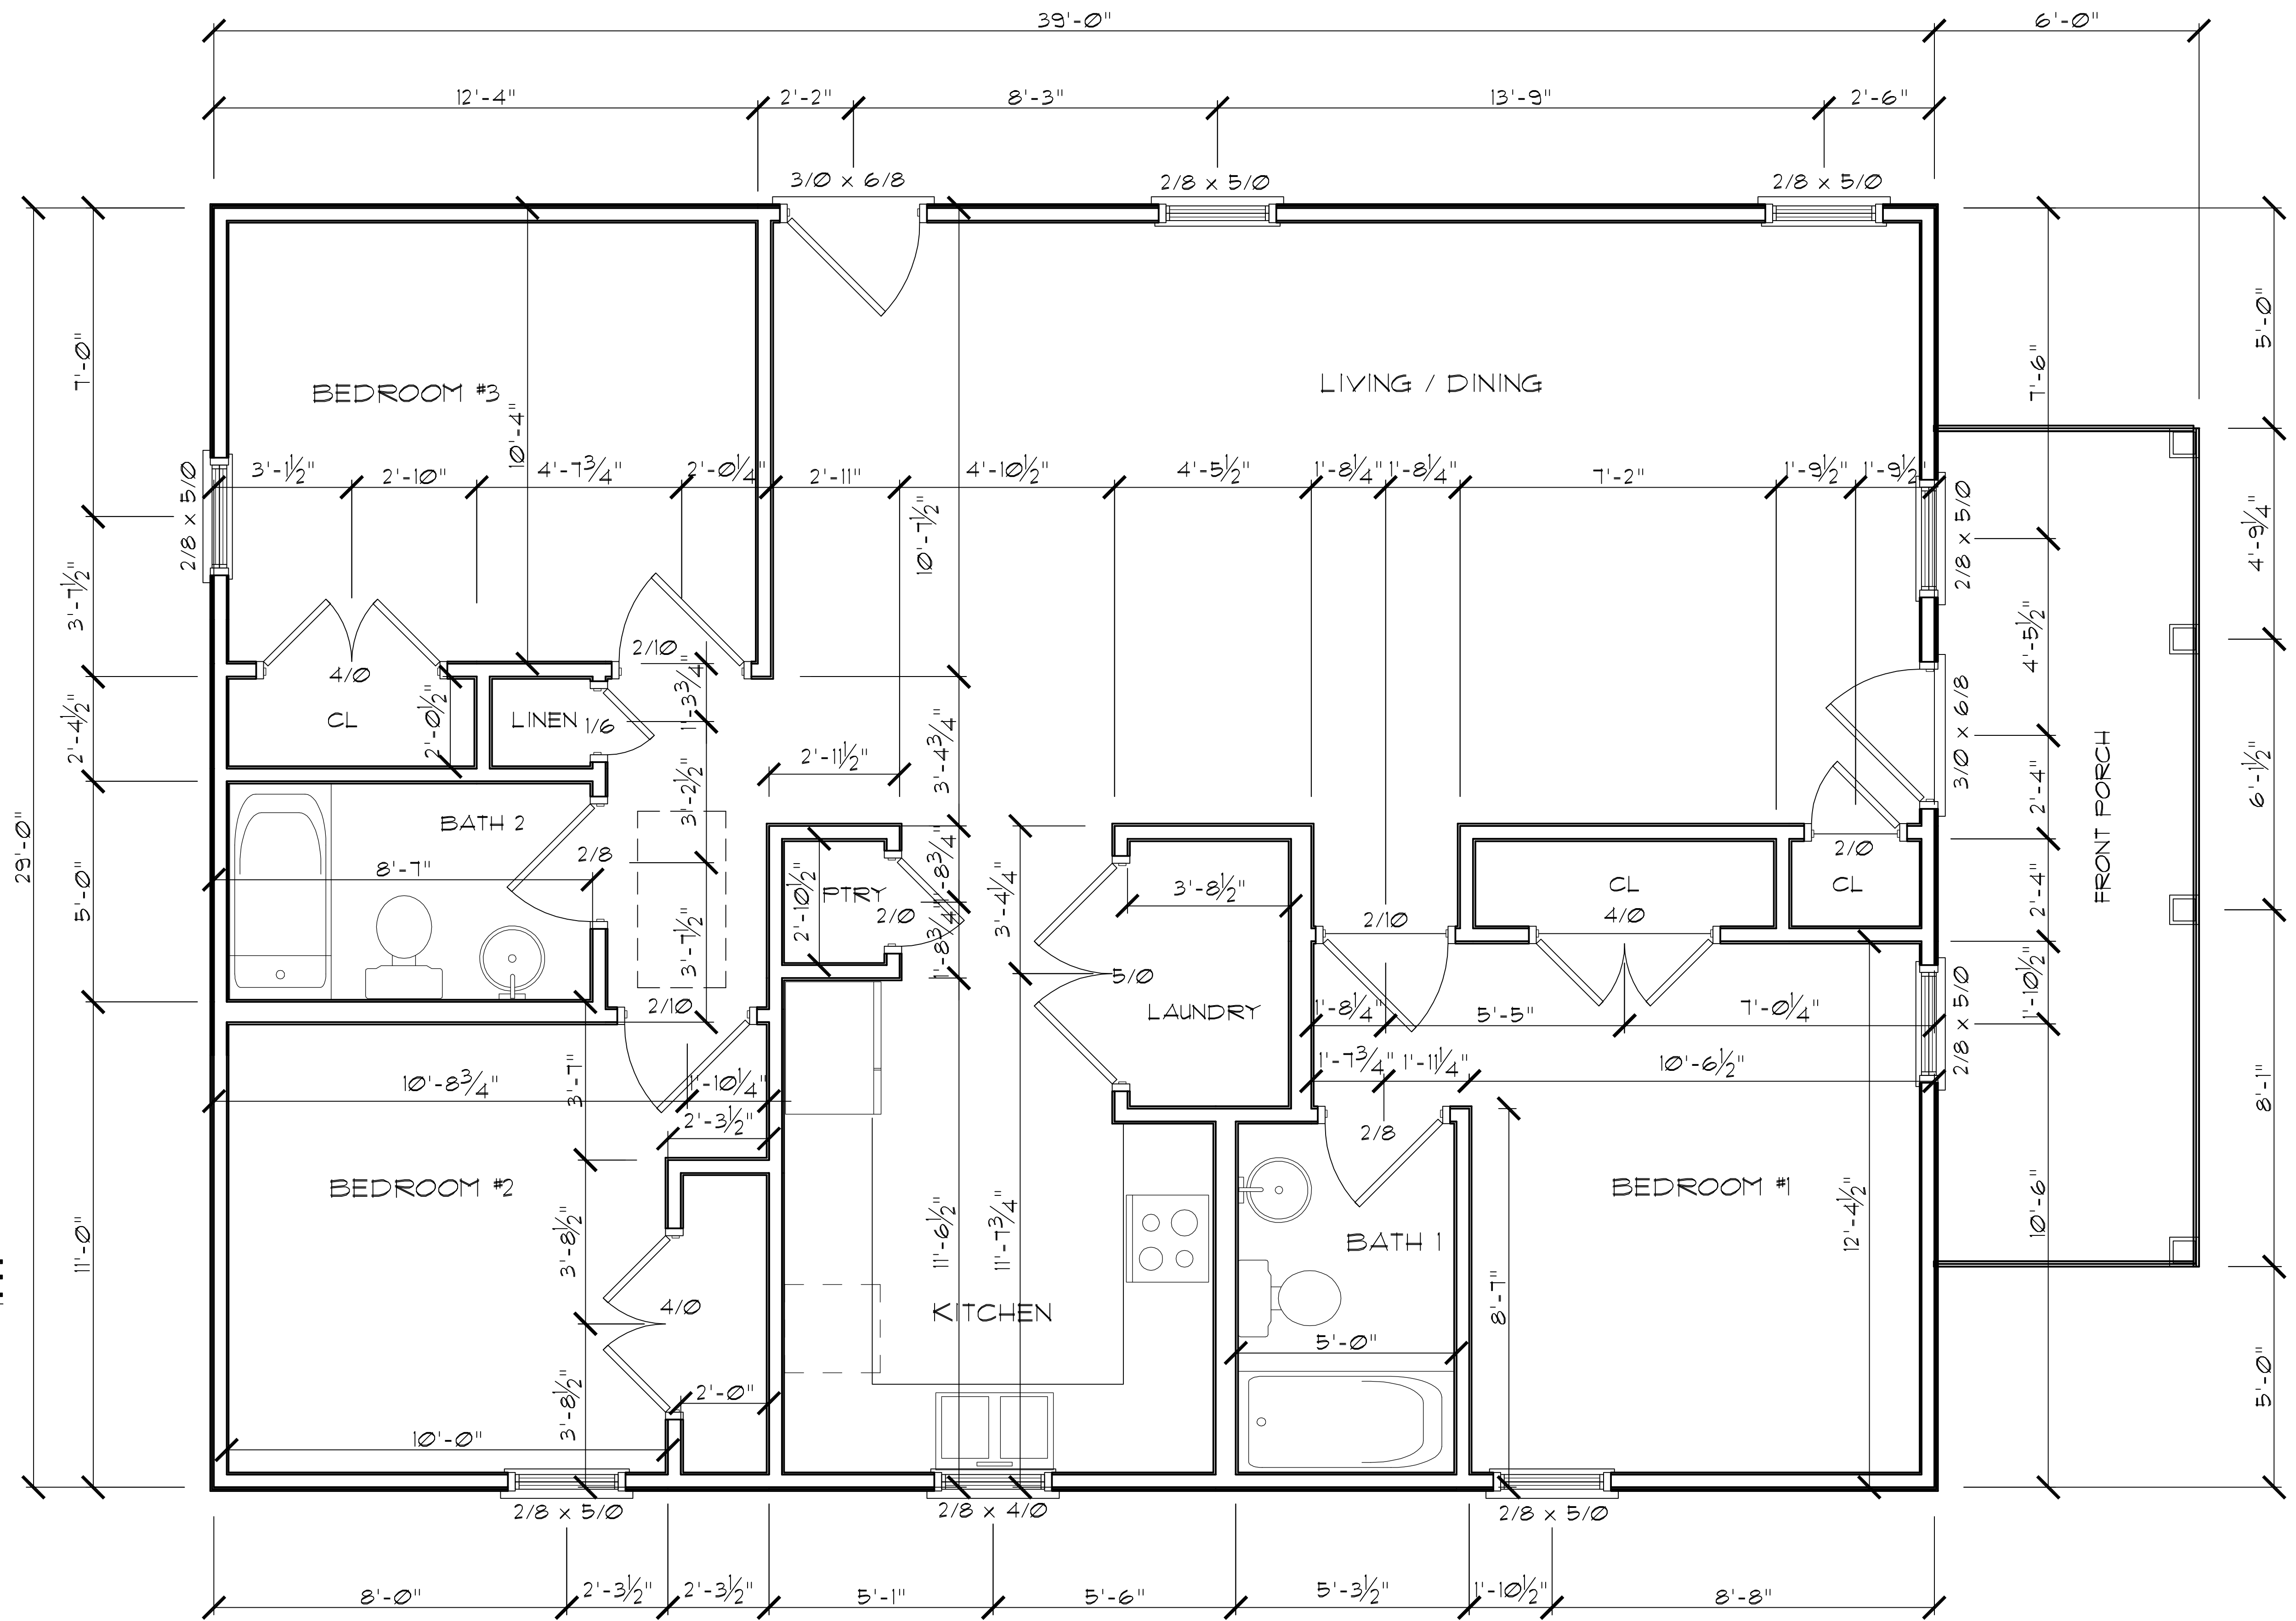

**FIRST FLOORPLAN**

SCALE: 1/2" = 1'

ORIGINAL PLAN	DATE	DRAWN BY	CHECKED BY
PROJECT NO. 0924-1228RF	12/7/2009	DCP	DEM
RESIDENTS	DATE	DESCRIPTION	
0924-1228RF	12/10/2009	DCP	DEM
Various changes requested by client.			